


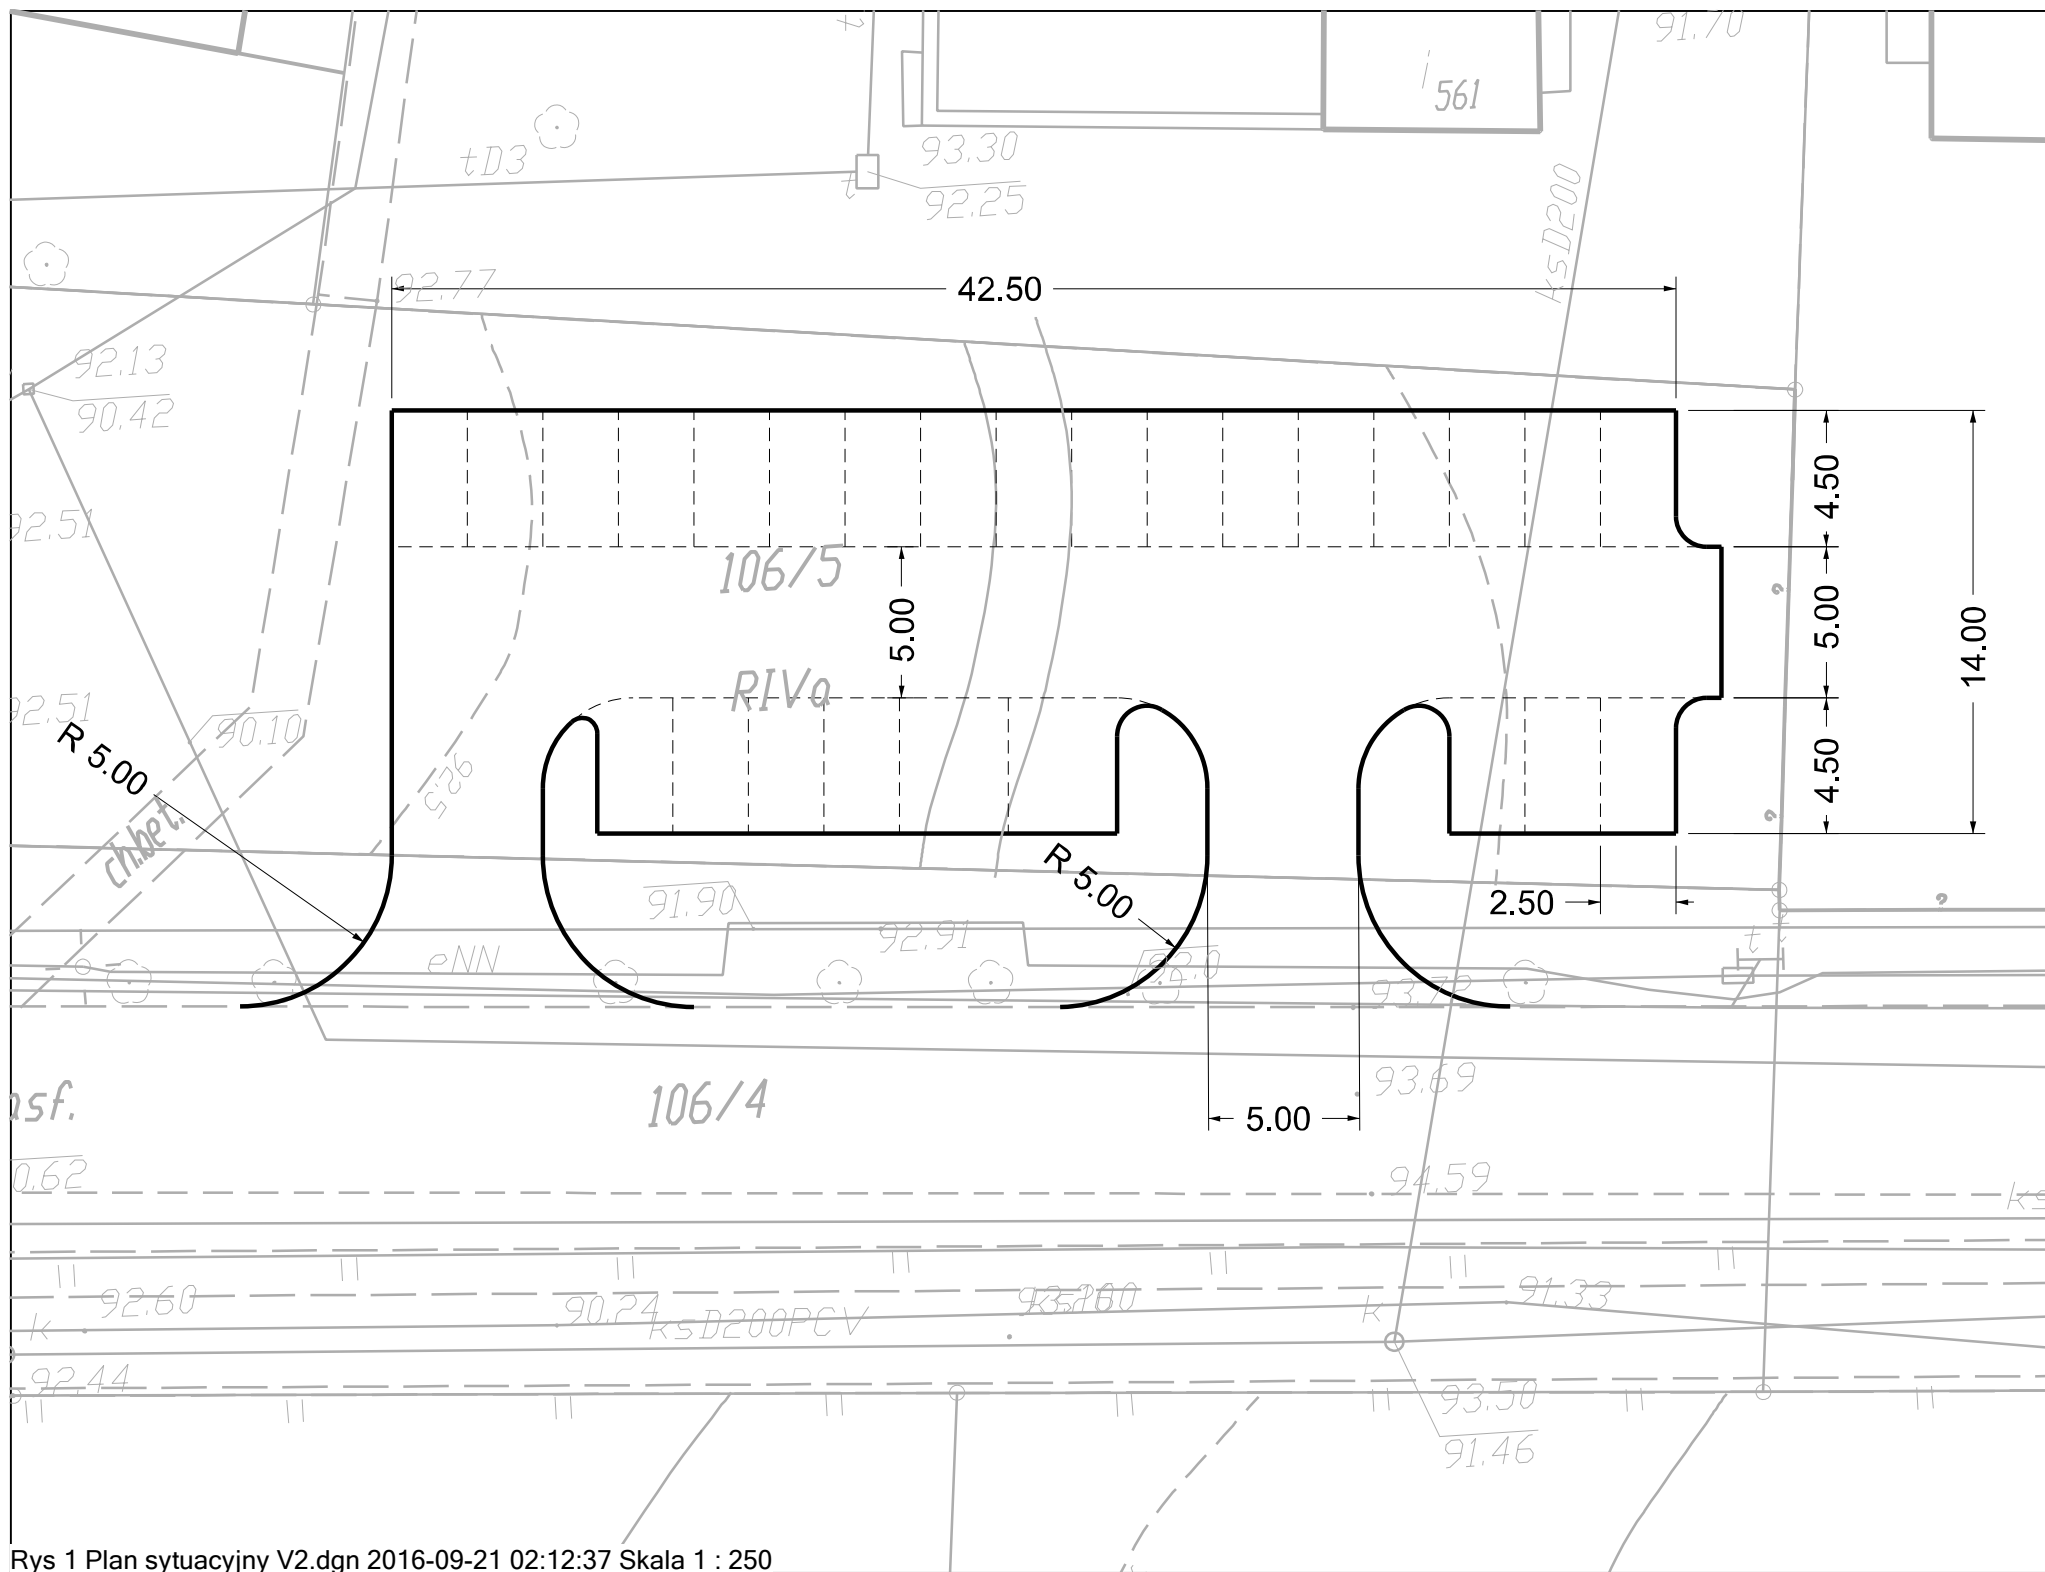

Rys 1 Plan sytuacyjny V2.dgn 2016-09-21 02:12:37 Skala 1 : 250